

LEGEND

EXISTING ELEVATION	185.19
PROPOSED ELEVATION	186.17
ESTABLISHED GRADE	188.60


NO.	DATE	DESCRIPTION	BY
1	APR 20/2022	CITY ZONING REVIEW	M.H.
2	MAR 09/2022	CITY COMMENTS	M.H.
3	NOV 20/2021	CITY COMMENTS	M.H.
4	NOV 20/2021	COLORED ELEVATION	M.H.
5	AUG 17/2021	SITE PLAN SUB. 1 TO CITY	M.H.
6	MAY 05/2021	SITE PLAN SUB. 2 TO CITY	M.H.

NO.	DATE	DESCRIPTION	BY
7	APR 20/2022	CITY ZONING REVIEW	M.H.
8	MAR 09/2022	CITY COMMENTS	M.H.
9	NOV 20/2021	CITY COMMENTS	M.H.
10	NOV 20/2021	COLORED ELEVATION	M.H.
11	AUG 17/2021	SITE PLAN SUB. 1 TO CITY	M.H.
12	MAY 05/2021	SITE PLAN SUB. 2 TO CITY	M.H.

PRELIMINARY FOR DISCUSSION
PURPOSE ONLY

Dreamview Architectural & Construction Inc.
317 Sheppard Ave. East Suite 2,
Toronto, ON, M2N 3B3
Phone: (416) 302 6880
Email: manoush@dreamview.com

PROJECT:	166-67 ROEHAMPTON AVENUE, TORONTO, ONTARIO.
DRAWING TITLE:	SITE PLAN
SCALE:	DATE: JUN 04, 2022
AS NOTED	DRAWING NO: A1
DESIGN	CHECKED:
M.H.	M.H.
FILE NO:	PROJECT NO:

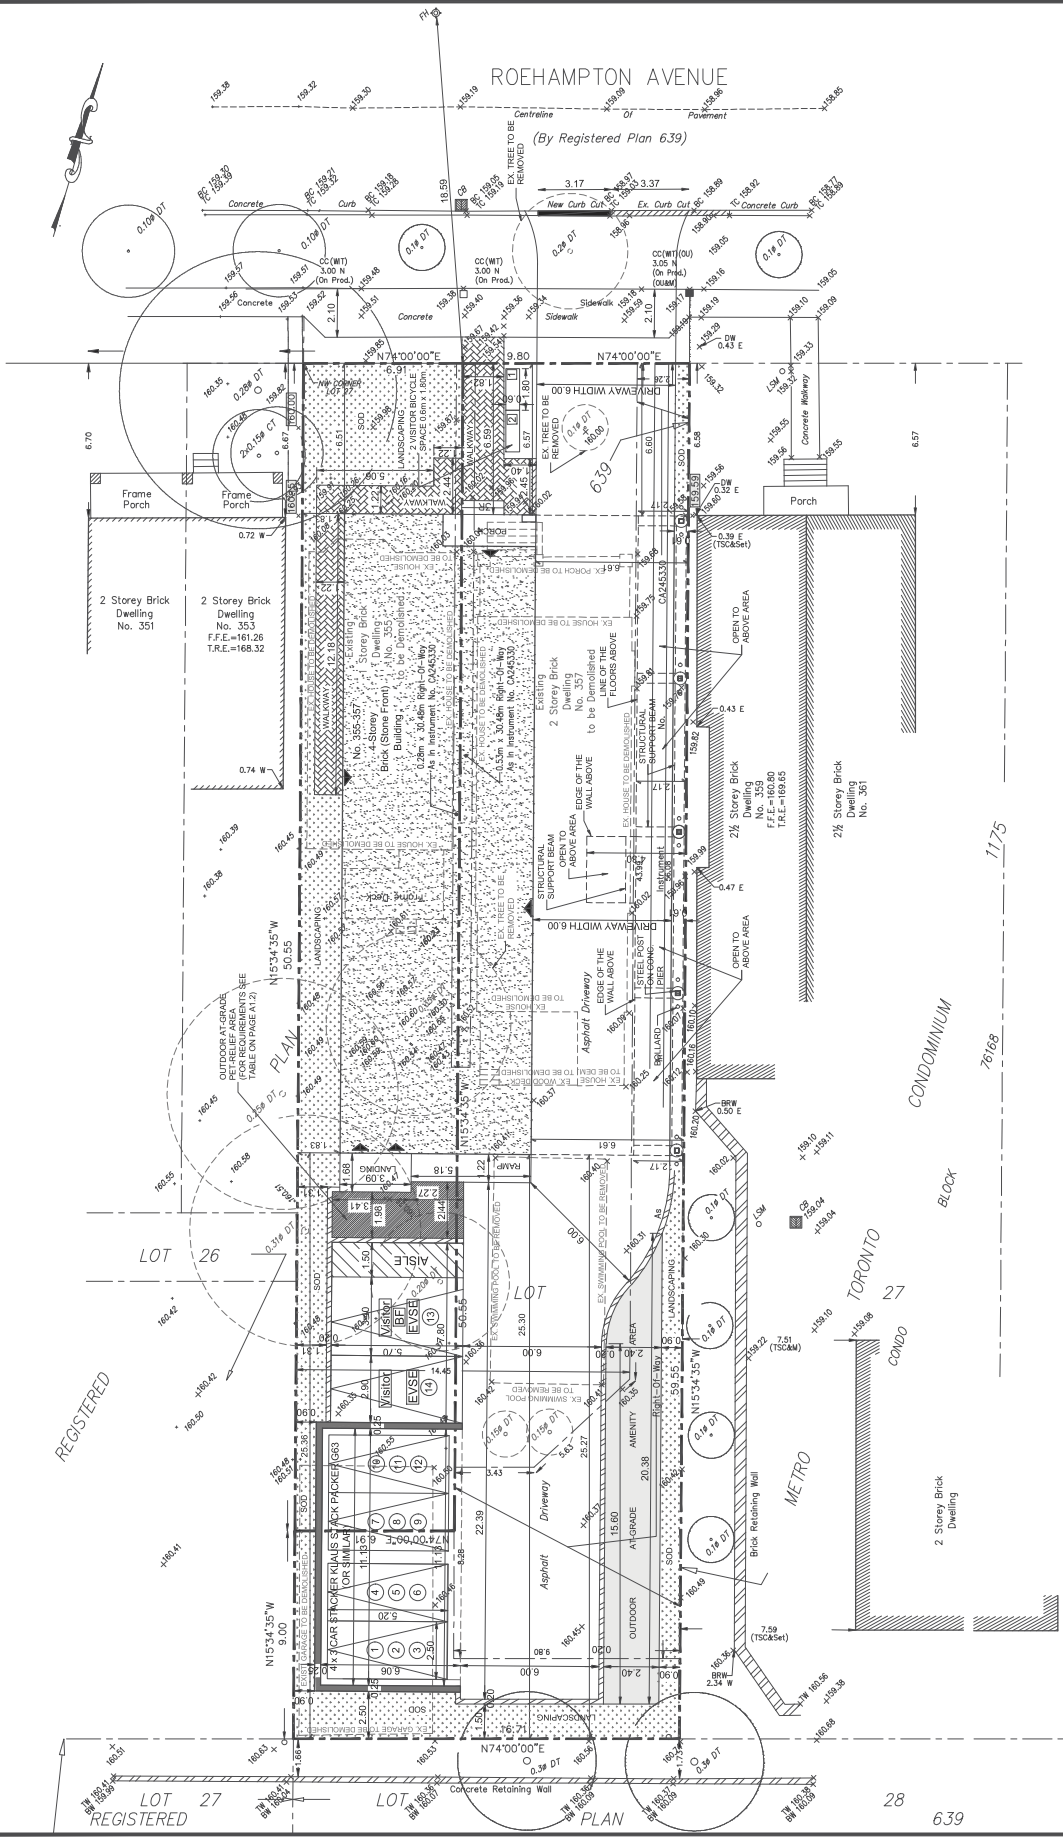

SITE PLAN
SCALE: 1:100